


**AERODROME GROUND
MOVEMENT CHART - ICAO**

APRON ELEV
484M

TWR: 118.7

DIEN BIEN/DIEN BIEN DOM (VVDB)

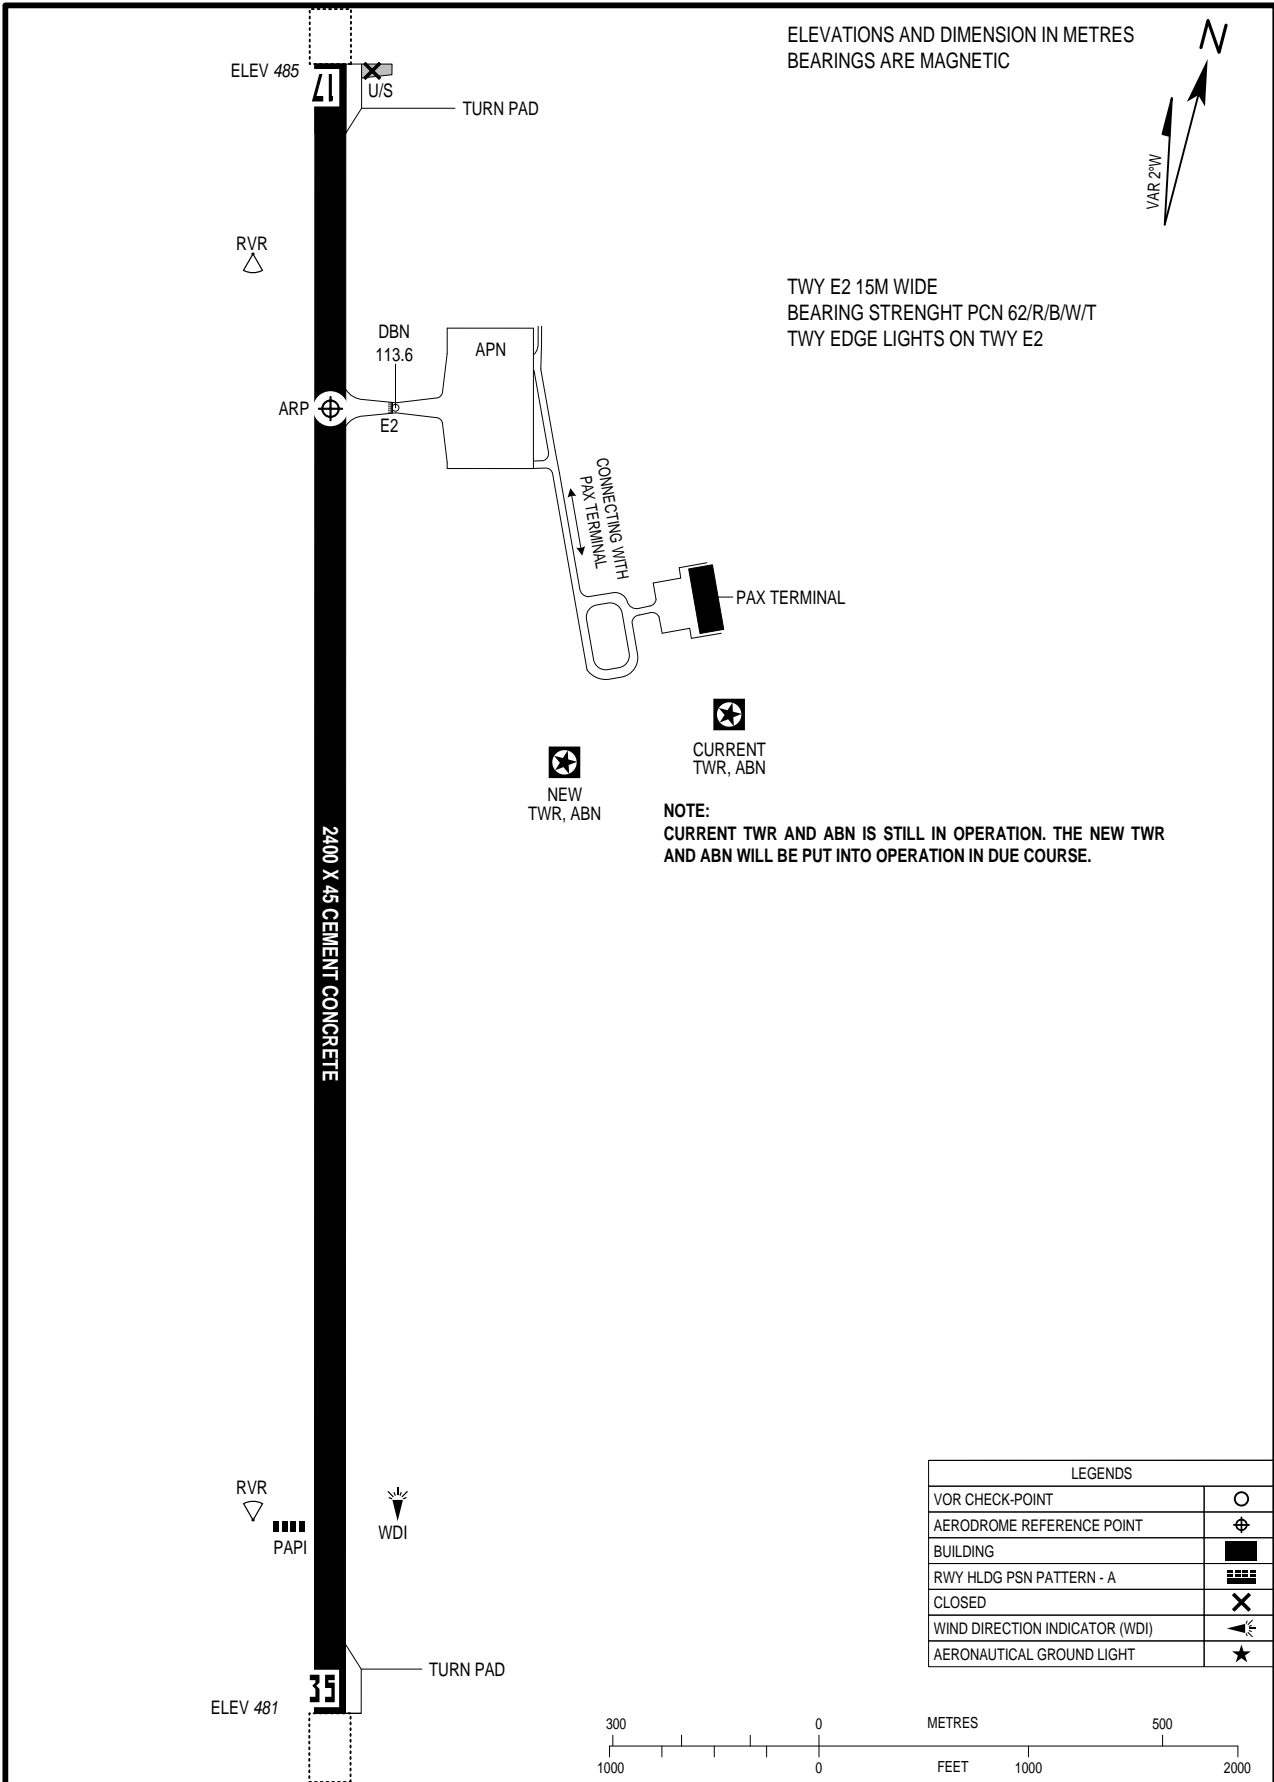


ELEVATIONS AND DIMENSION IN METRES
BEARINGS ARE MAGNETIC

TWY E2 15M WIDE
BEARING STRENGTH PCN 62/R/B/W/T
TWY EDGE LIGHTS ON TWY E2

NOTE:
CURRENT TWR AND ABN IS STILL IN OPERATION. THE NEW TWR AND ABN WILL BE PUT INTO OPERATION IN DUE COURSE.

2400 X 45 CEMENT CONCRETE

LEGENDS	
VOR CHECK-POINT	○
AERODROME REFERENCE POINT	⊕
BUILDING	■
RWY HLDG PSN PATTERN - A	▬▬▬
CLOSED	✕
WIND DIRECTION INDICATOR (WDI)	↖
AERONAUTICAL GROUND LIGHT	★

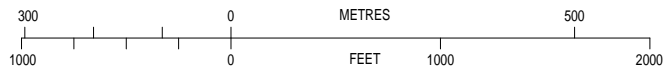

CHANGES: OVERALL LAYOUT